
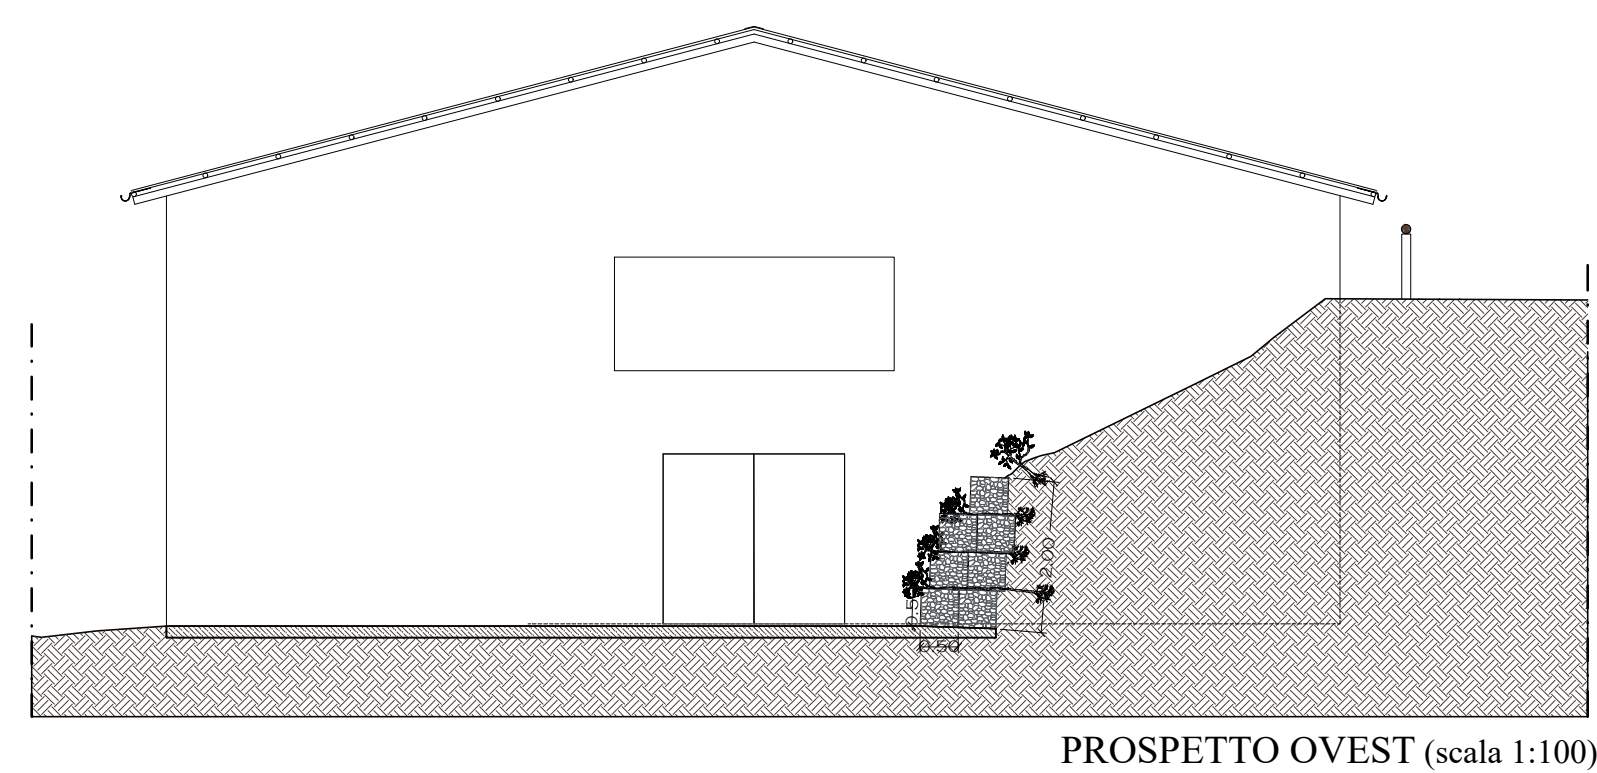
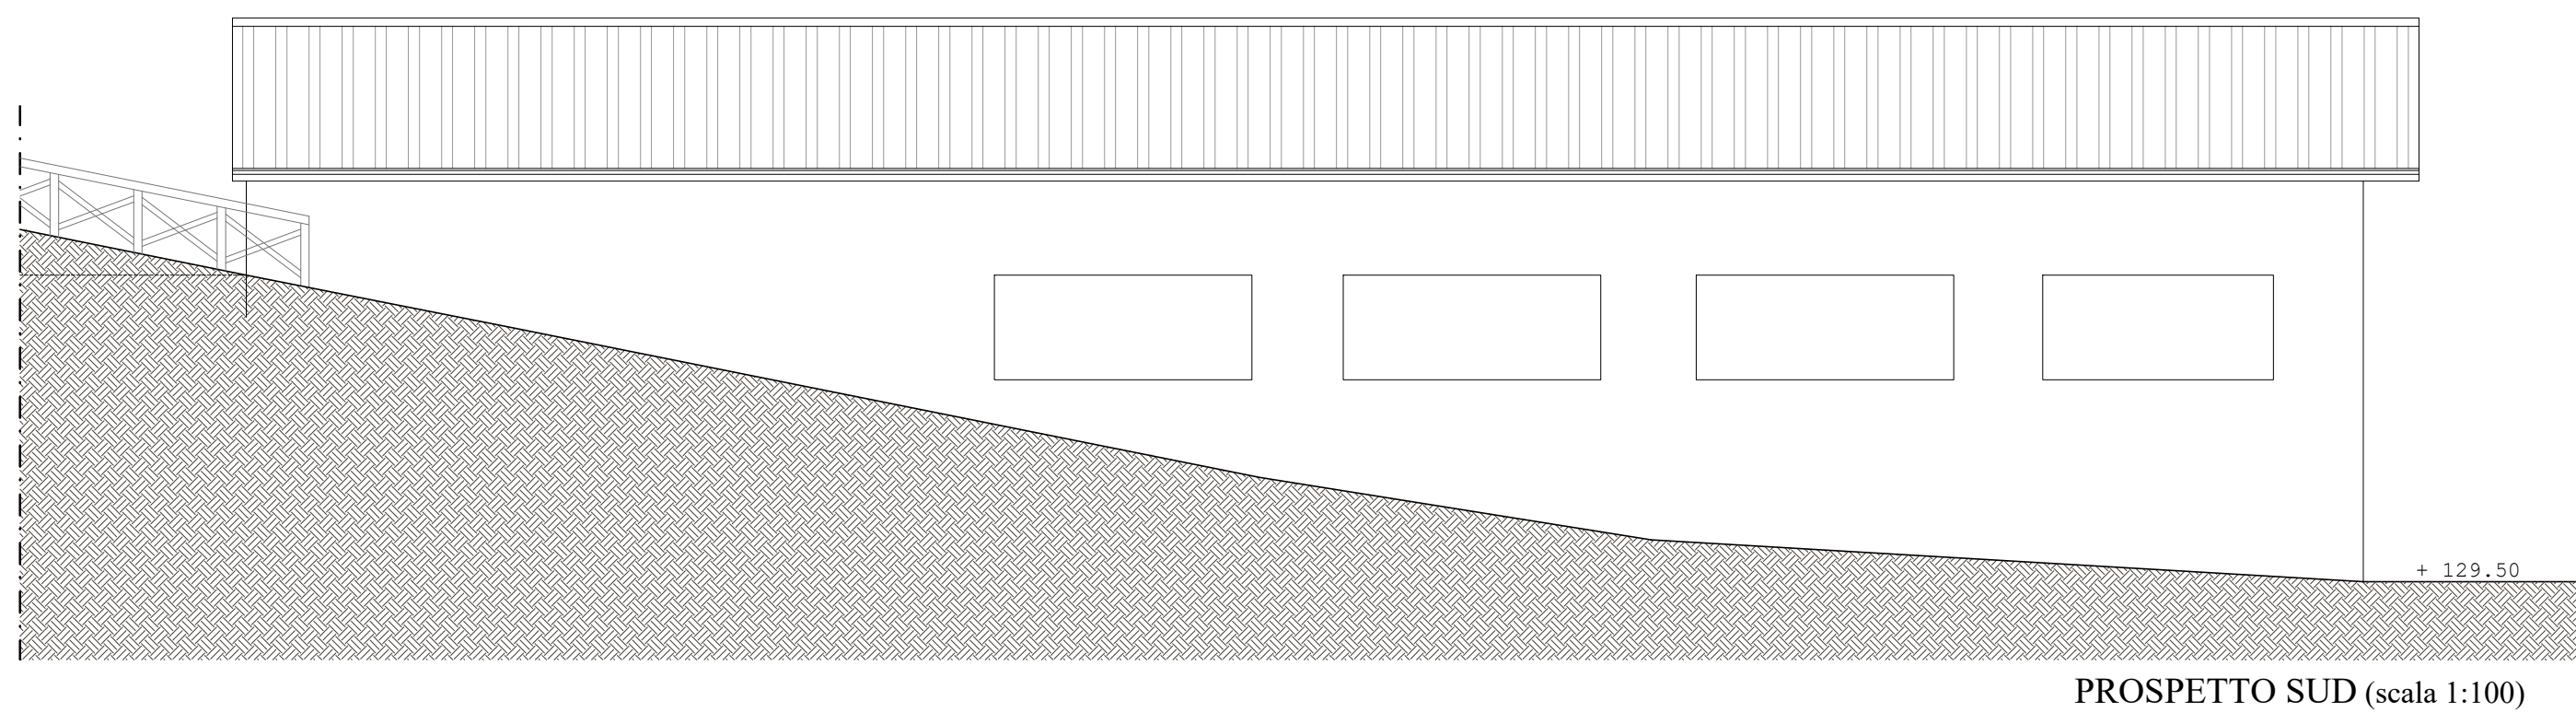
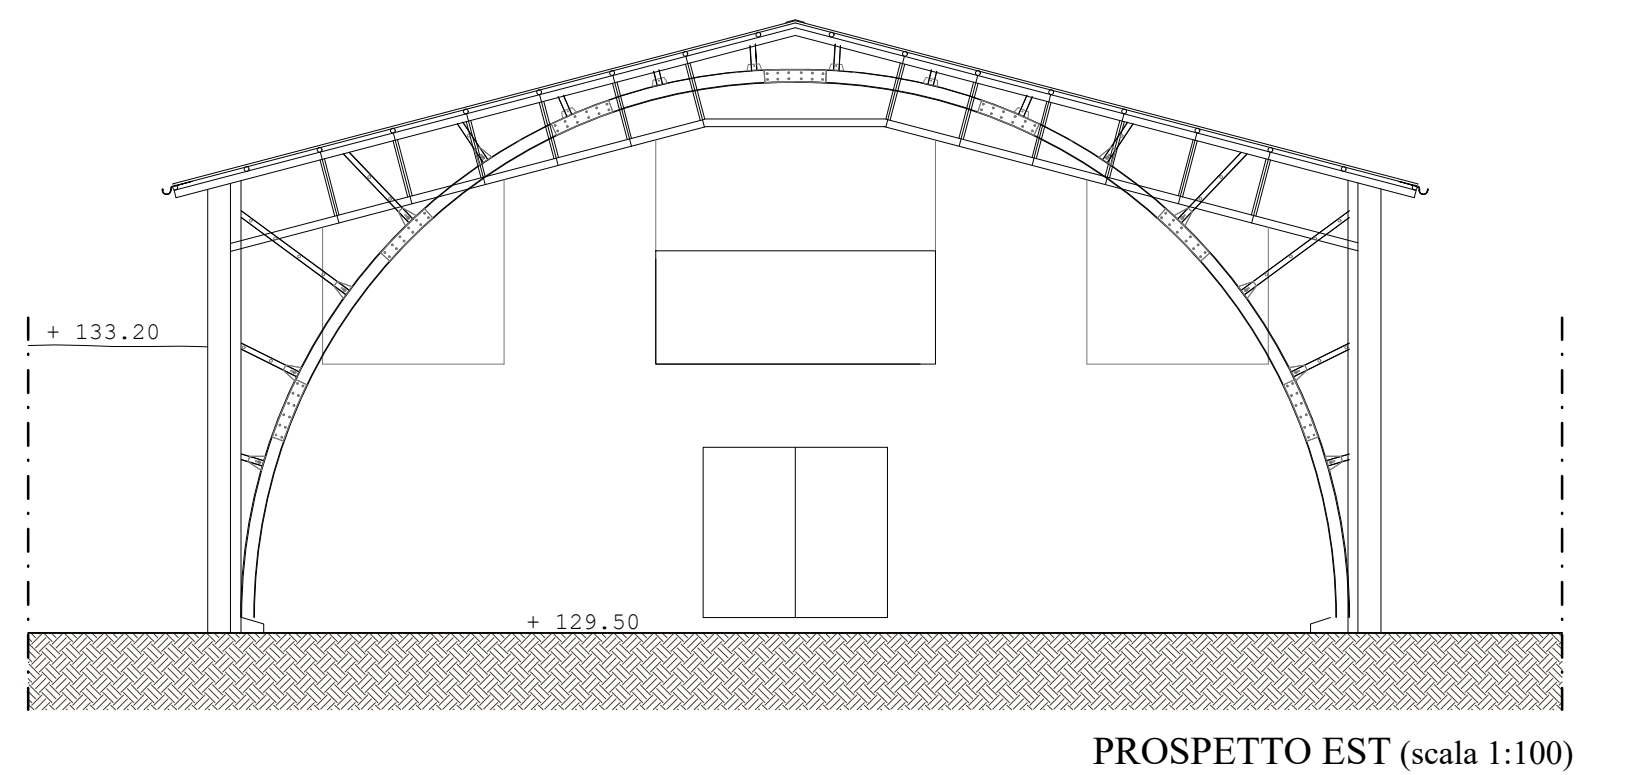
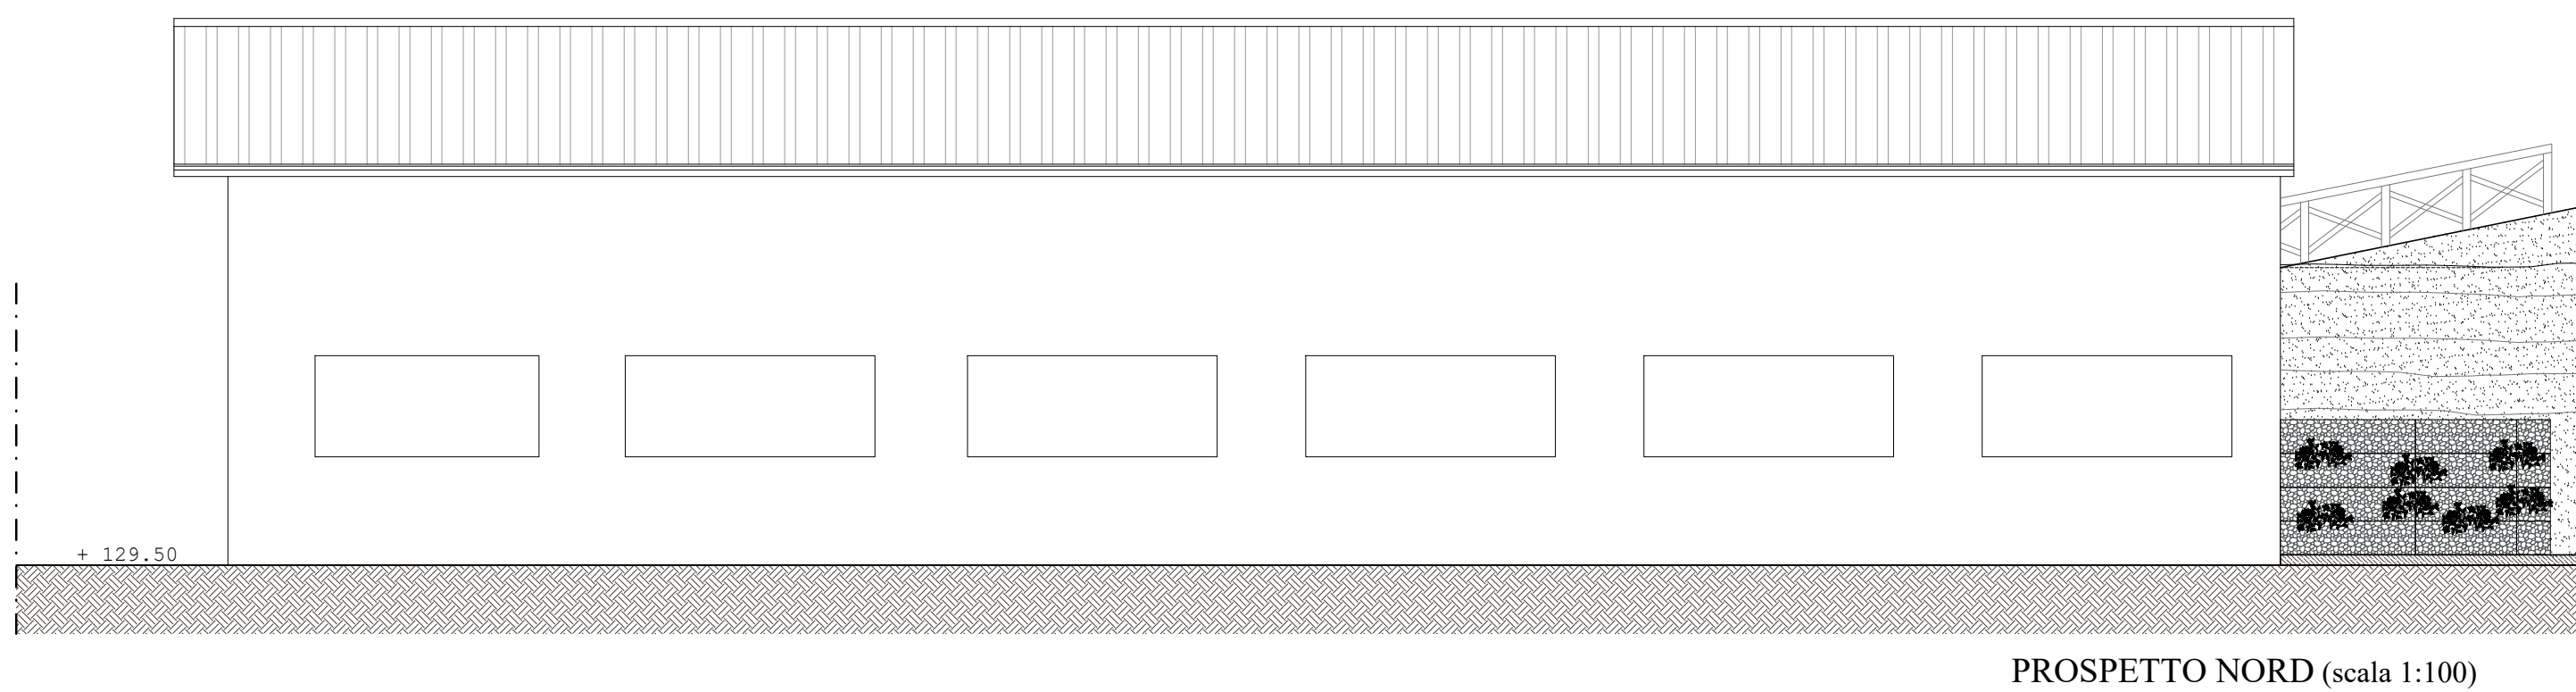
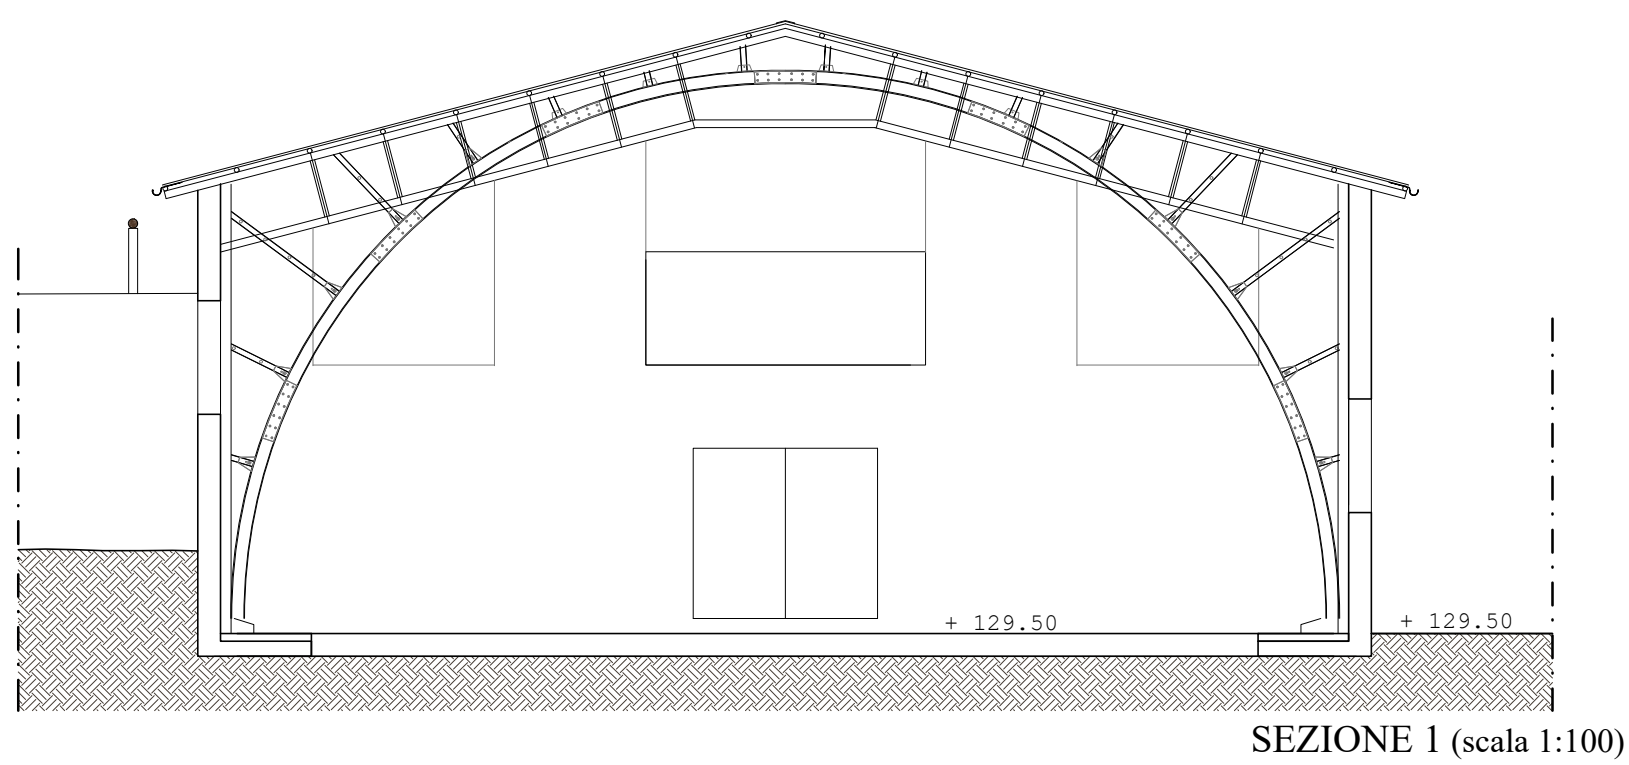
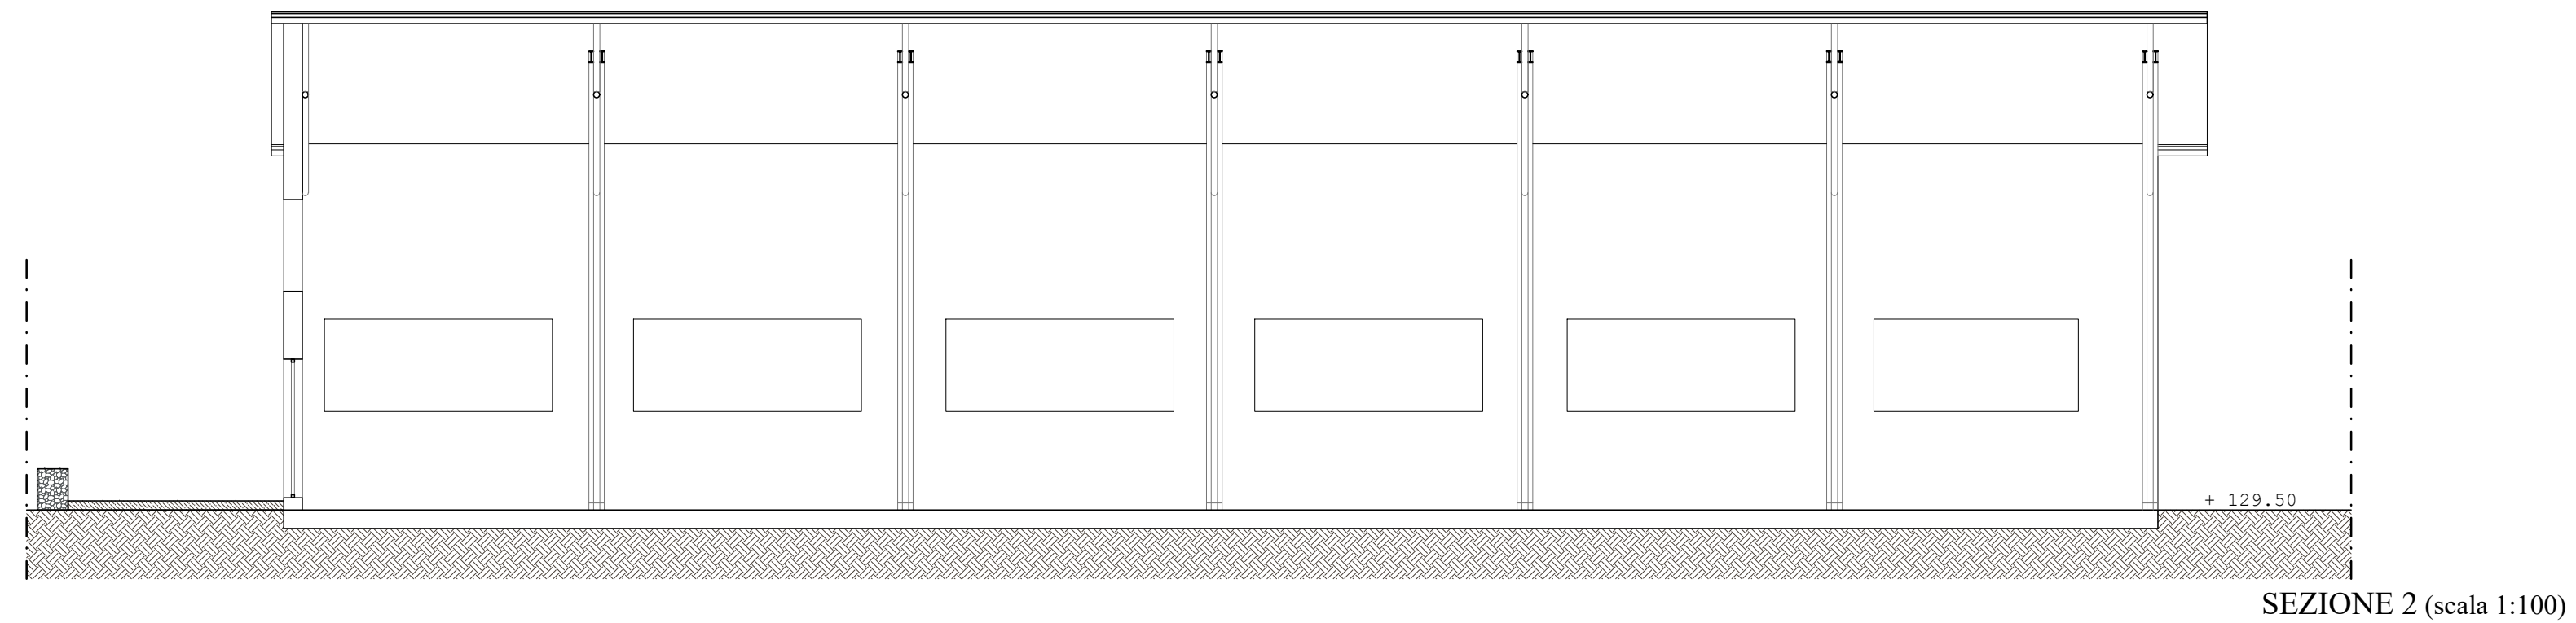


[illegible]





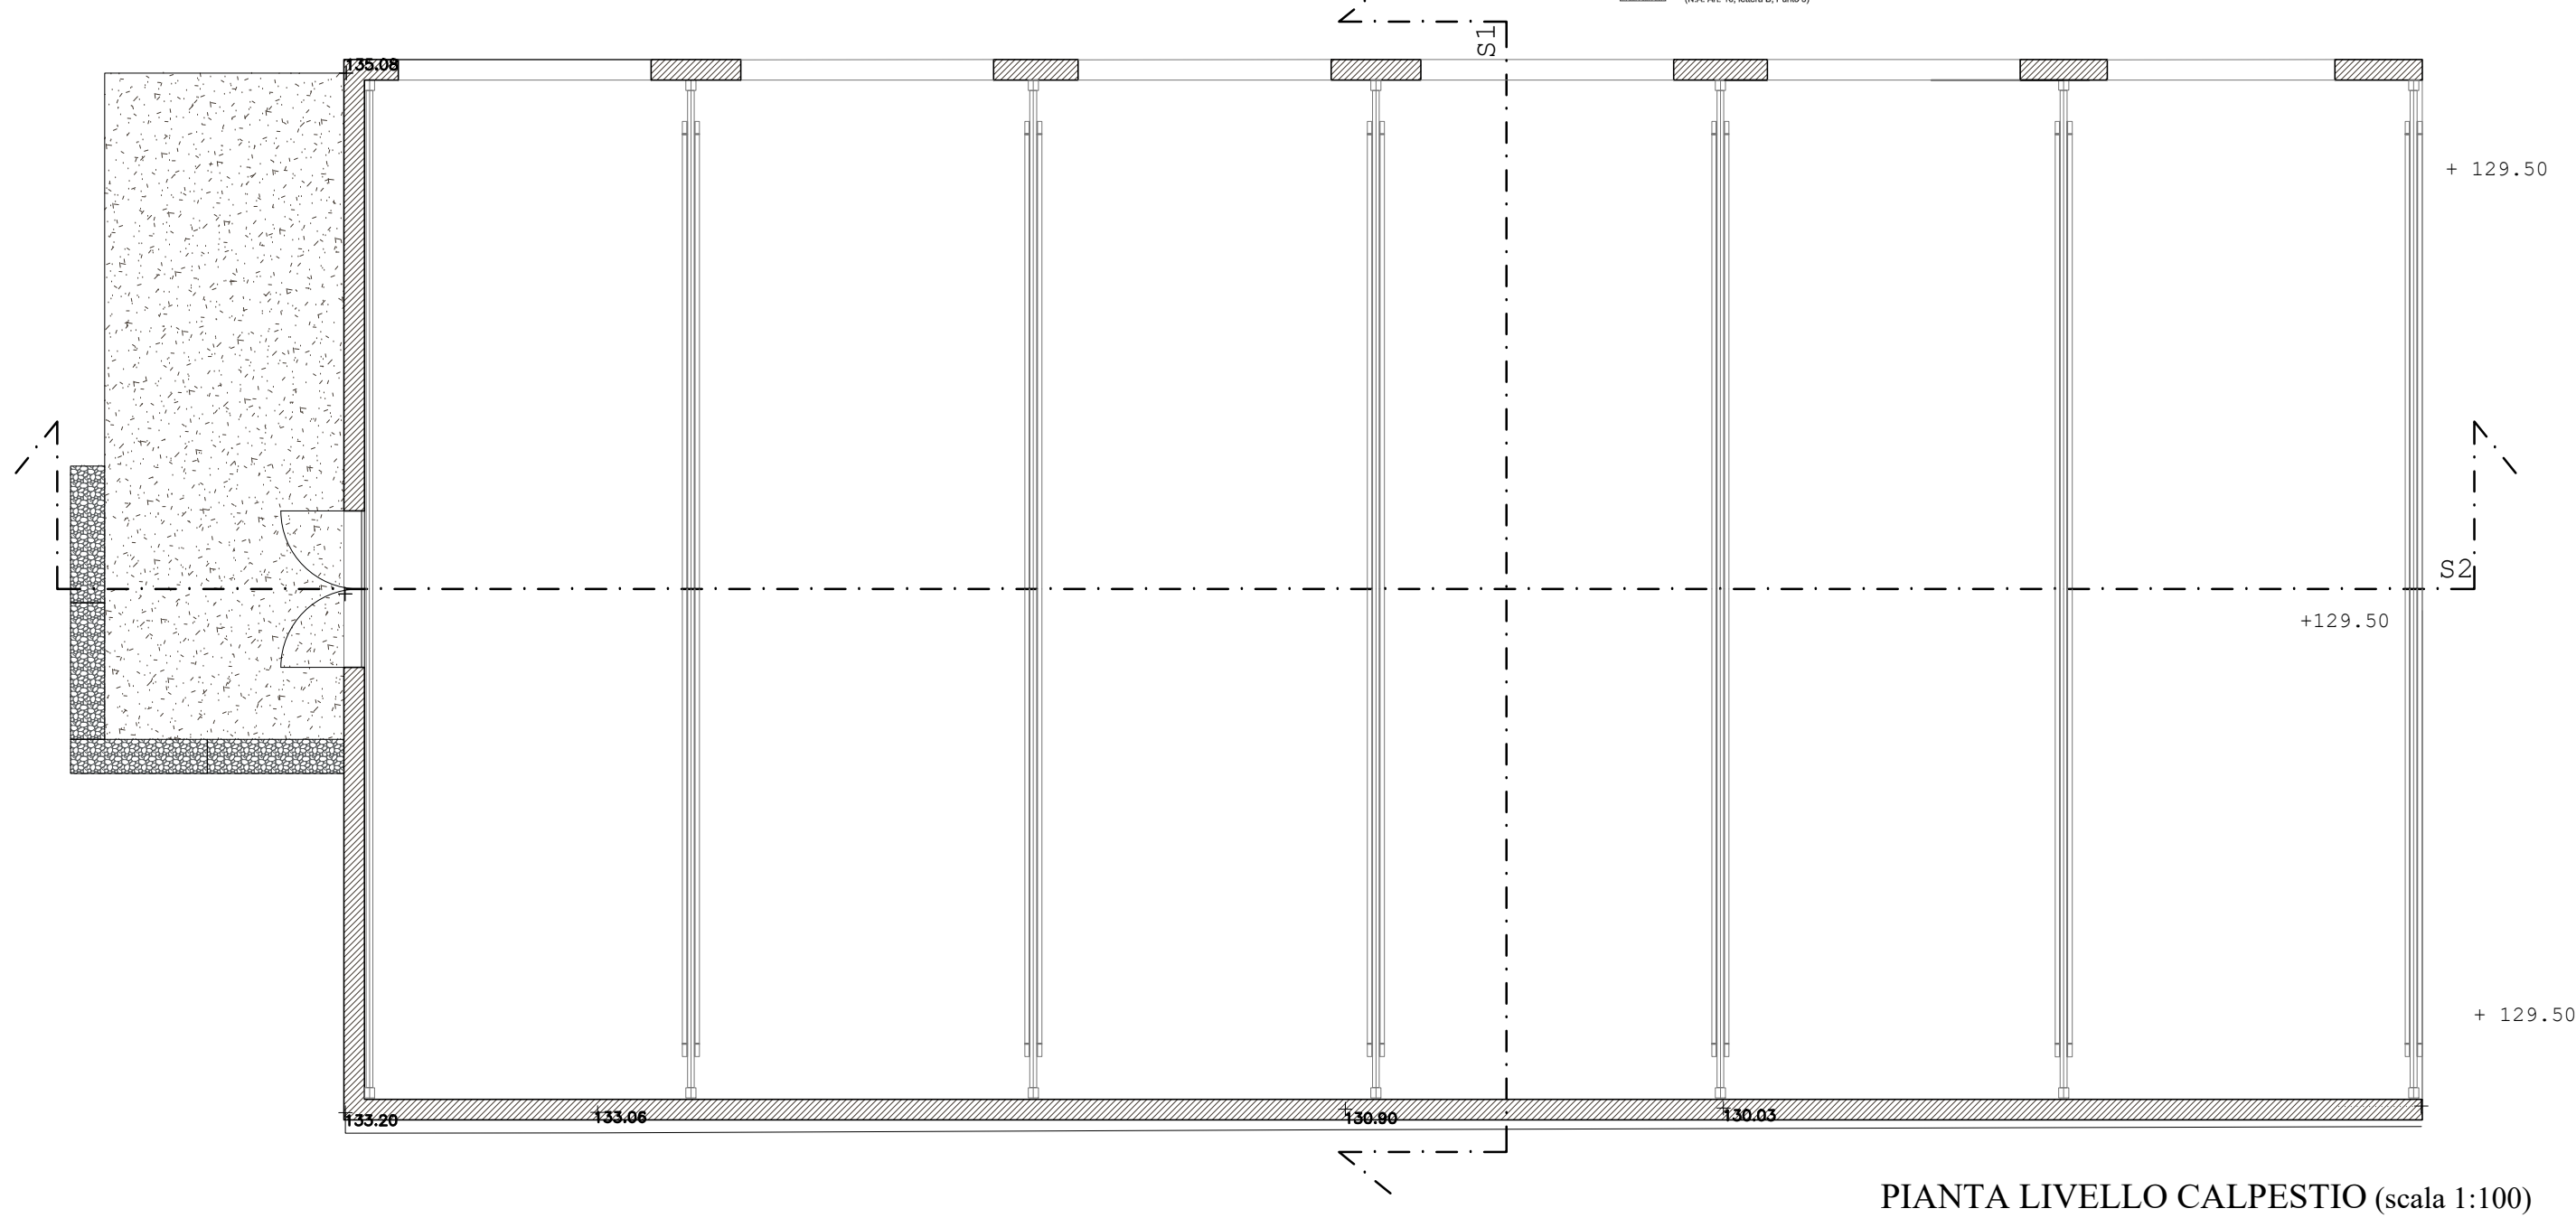

PT studio	Progetto Territorio Programmi complessi, progettazione urbanistica, progettazione architettonica Sede legale via Dania 8 - 15076 Ovada - Alessandria - Sedi operative : 15100 Alessandria - via Isonzo 11 tel. 0131.234221 15076 Ovada - P.zza XX settembre 53 tel. 0143.86389 e-mail progettoteritorio@libero.it
Committente: Comune di Cassine, p.zza Vittorio Veneto, 1	
Intervento : <i>RIQUALIFICAZIONE AREA EX BOCCIOFILA CASSINESE E RIVITALIZZAZIONE DEL CENTRO STORICO - IV LOTTO</i> PROGETTO DEFINITIVO - ESECUTIVO	
Localizzazione : <i>Cassine - Al</i>	
Elaborato: <u>STATO DI FATTO:</u> Planimetria generale Piante - Prospetti - Sezioni Estratto PRG Estratto catastale n. C-02 Scala : 1:100 -1:500 1:1000 Data: DICEMBRE 2018	
Progettista : <i>ARCH. LUCA MASSA</i> <i>Studio associato</i> <i>Progetto Territorio di Arch. Simona Illario, Arch. Luca Massa, Arch. Simona Santamaria</i>	